


**CHURCH OF GOD  
 RETREAT CENTER**

**PRAYER GARDEN**

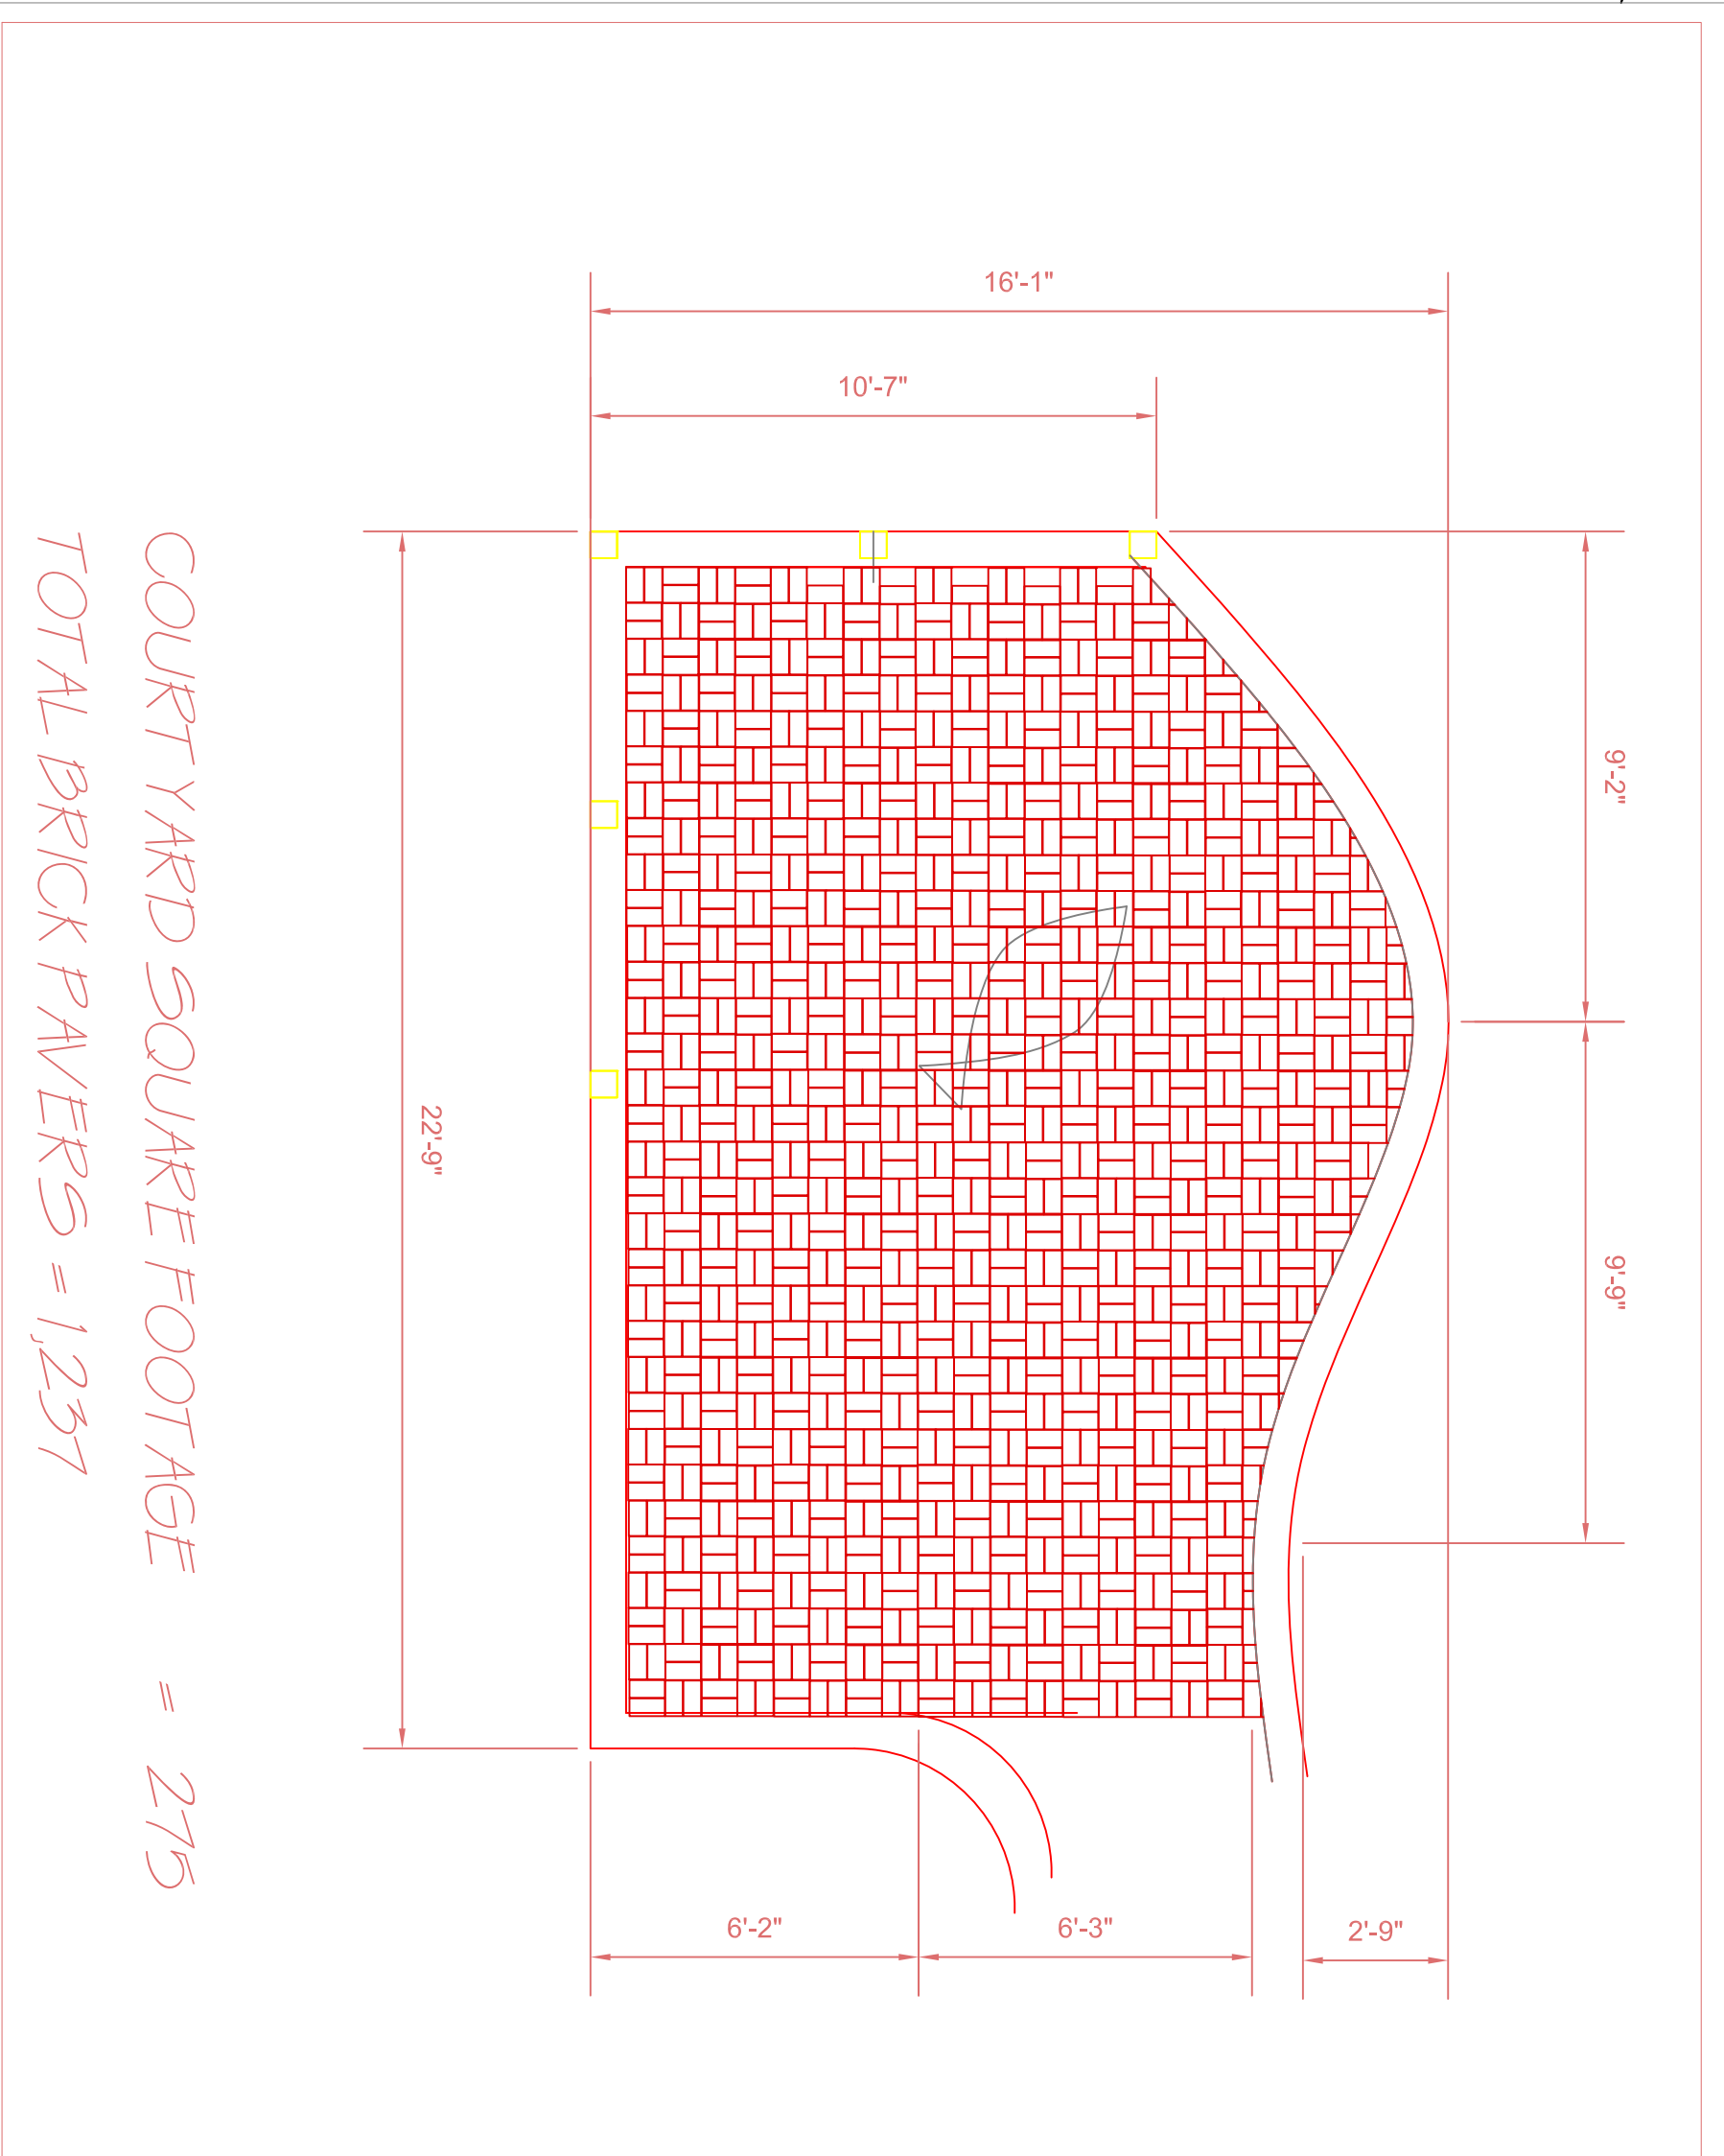

Revisions:		
No.	Date	Description

Project No.: 1208-10  
 Date: OCTOBER 2014  
 Drawn by: CLW  
 Checked by: DB  
 Drawing Title: